
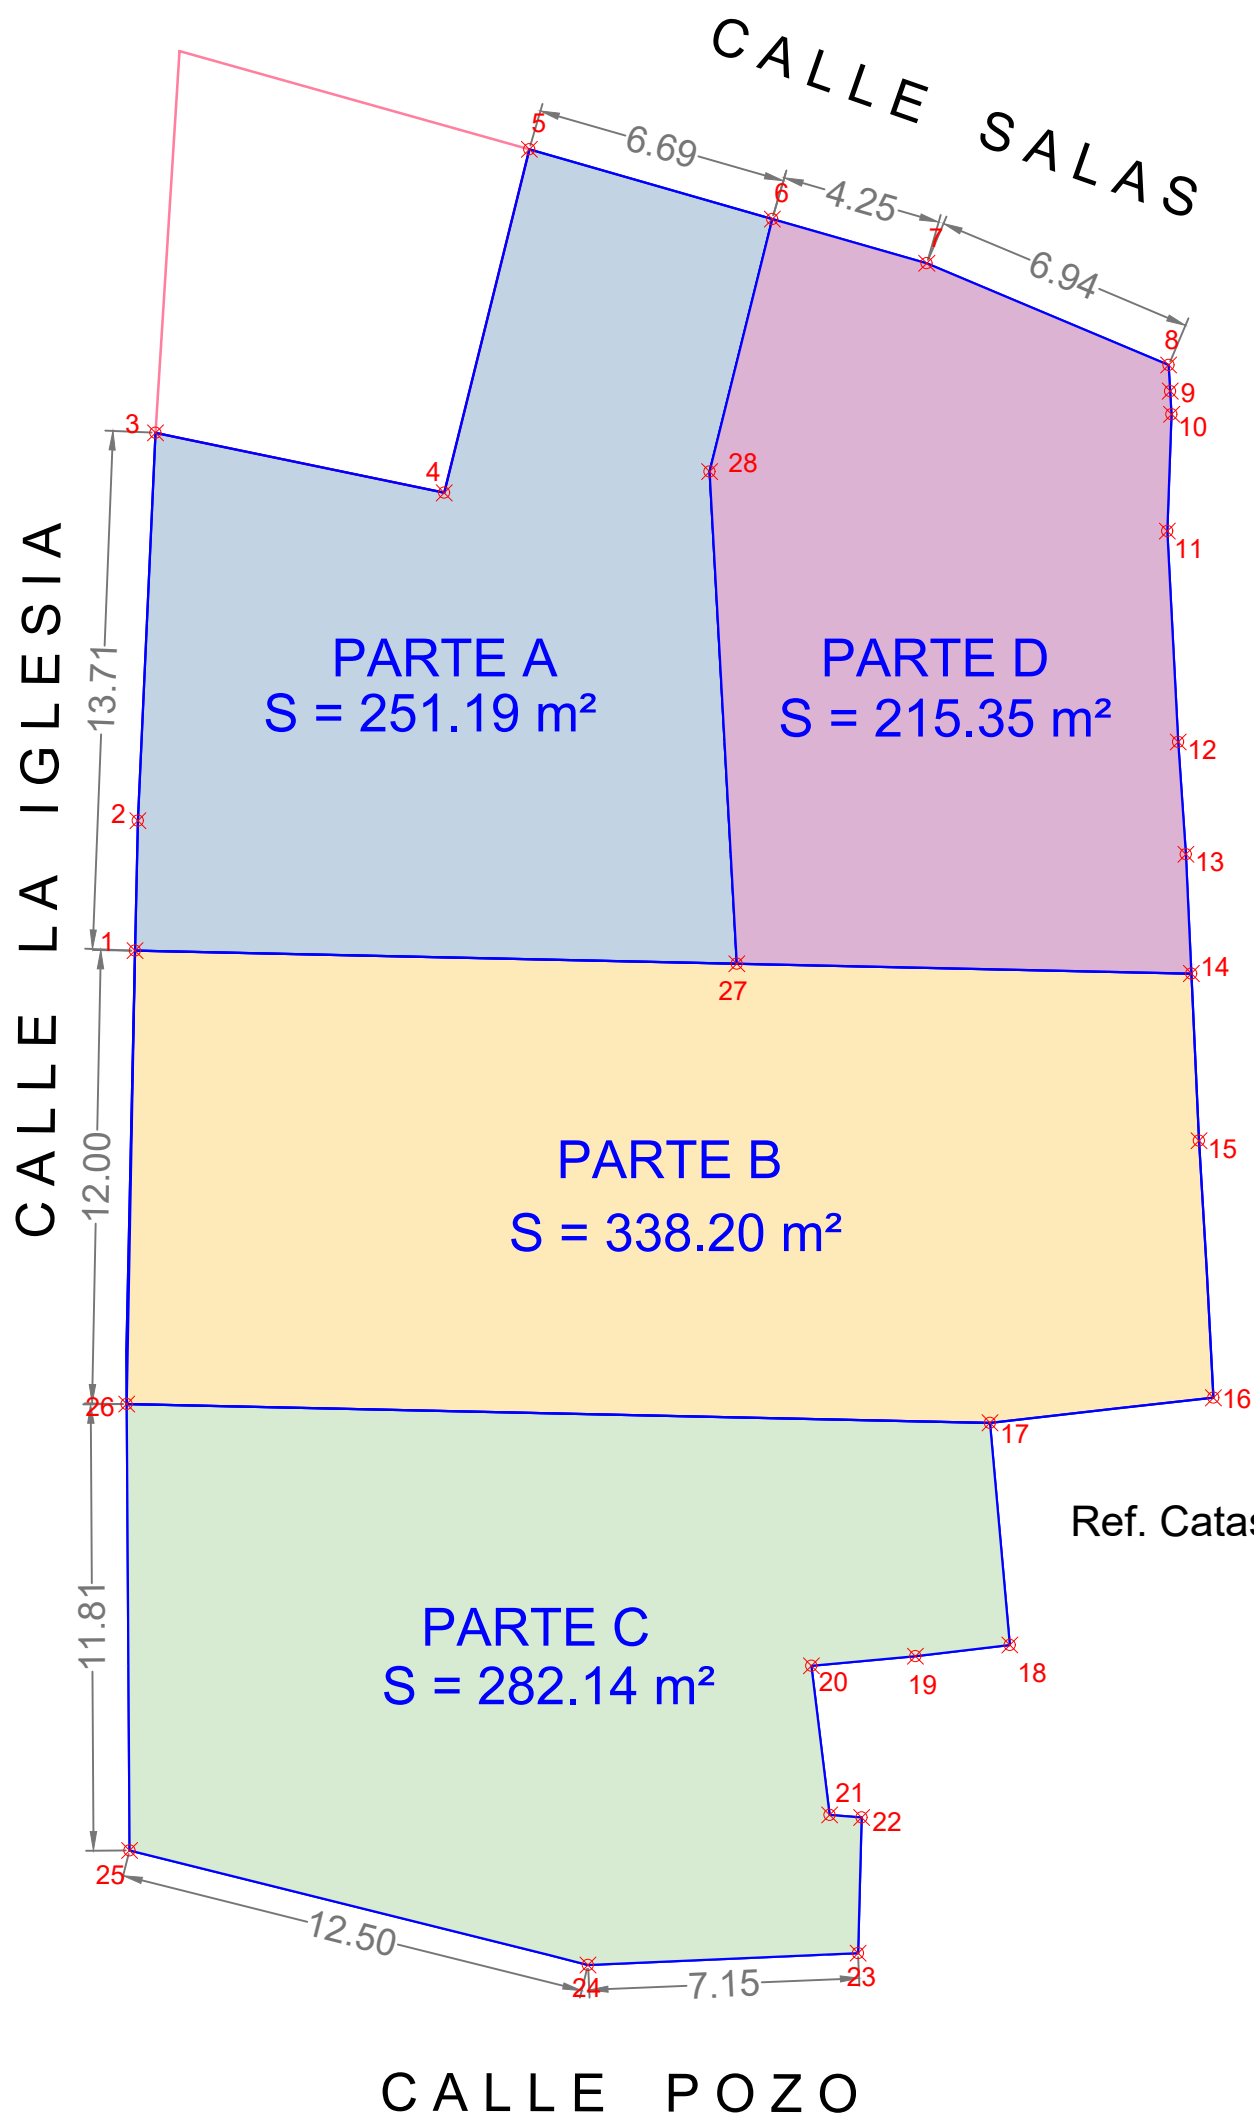


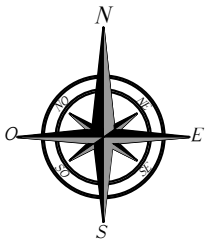

LIMITE DE PARCELA EN COORDENADAS UTM ETRS89 HUSO 30		
Pto.	X	Y
1	282 891.302	4 534 912.679
2	282 891.377	4 534 916.116
3	282 891.841	4 534 926.381
4	282 899.479	4 534 924.791
5	282 901.734	4 534 933.882
6	282 908.161	4 534 932.037
7	282 912.245	4 534 930.865
8	282 918.645	4 534 928.175
9	282 918.686	4 534 927.483
10	282 918.723	4 534 926.866
11	282 918.608	4 534 923.779
12	282 918.898	4 534 918.198
13	282 919.100	4 534 915.224
14	282 919.246	4 534 912.073
15	282 919.448	4 534 907.647
16	282 919.831	4 534 900.847
17	282 913.915	4 534 900.186
18	282 914.446	4 534 894.307
19	282 911.943	4 534 894.007
20	282 909.190	4 534 893.753
21	282 909.676	4 534 889.807
22	282 910.521	4 534 889.741
23	282 910.428	4 534 886.150
24	282 903.284	4 534 885.836
25	282 891.156	4 534 888.873
26	282 891.081	4 534 900.681
27	282 907.218	4 534 912.334
28	282 906.504	4 534 925.355

Ref. Catastral : 3051302TL8335S0001BF
S = 1 086.9 m²

Fdo.- Ramón Vicente Sánchez
Ingeniero Técnico en Topografía
COLEGIADO Nº 4645